


TYPICAL LOT & LANDSCAPING

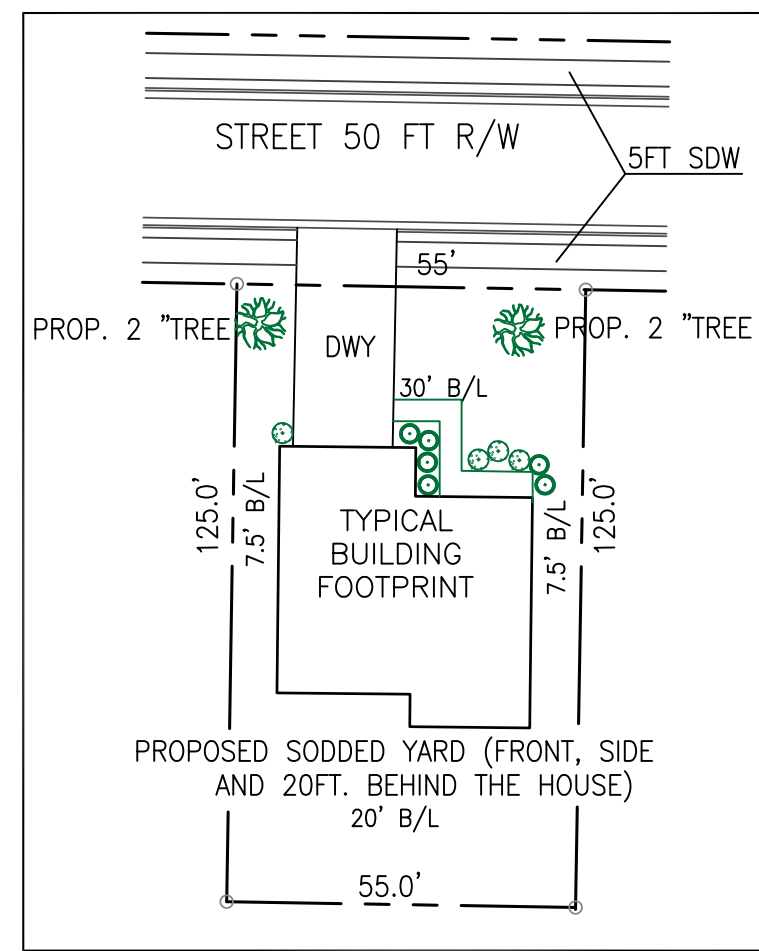

TYPICAL HOUSE FOOT PRINT  
39' X 40'  
N.T.S.



GSWCC NO. 09374



PLANT CHART

| SYM. | PLANT NAME  |
|------|---|
|      | PRINCETON ELM/ULMUS AMERICANA 'PRINCETON'<br>ALT. - ALTA BOSQUE ELM/ULMUS PARVIFOLIA 'BOSQUE' |
|      | BRACKENS BROW MAGNOLIA/MAGNOLIA GRAND. "BBB"  |
|      | GREEN GIANT ARBORVITAE/THUJA  |
|      | WILLOW OAK/QUERCUS PHELLOS  |
|      | OKAME CHERRY/PRUNUS OKIAME  |
|      | STREETWISE TRIDENT MAPLE/ACER BUERGERANUM   |
|      | PINK CLOUD MUHLY GRASS/MUHLENBERGIA CAPILLARIS  |
|      | PARSONS JUNIPER/JUNIPERUS DAURICA EXPANSA   |
|      | DWF. MOP TOP GOLDEN CYPRESS/CUPRESS   |
|      | RUBY RED LOROPETALUM/LORPETALUM   |

| REV. | DATE | DESCRIPTION |
|------|------|-------------|
|      |      |             |
|      |      |             |
|      |      |             |

|                            |               |  |
|----------------------------|---------------|--|
| PROJECT: PANHANDLE VILLAGE | SITE PLAN     | CLAYTON COUNTY                         |
| SHEET: LL 96 & 95          | 6TH DISTRICT  | SCALE: 1" = 20'                        |
| DATE: 3/02/2021            | DRAWN BY: GPH | DRAWING NO: 210121 - PANHANDLE VILLAGE |

